


S=1:100

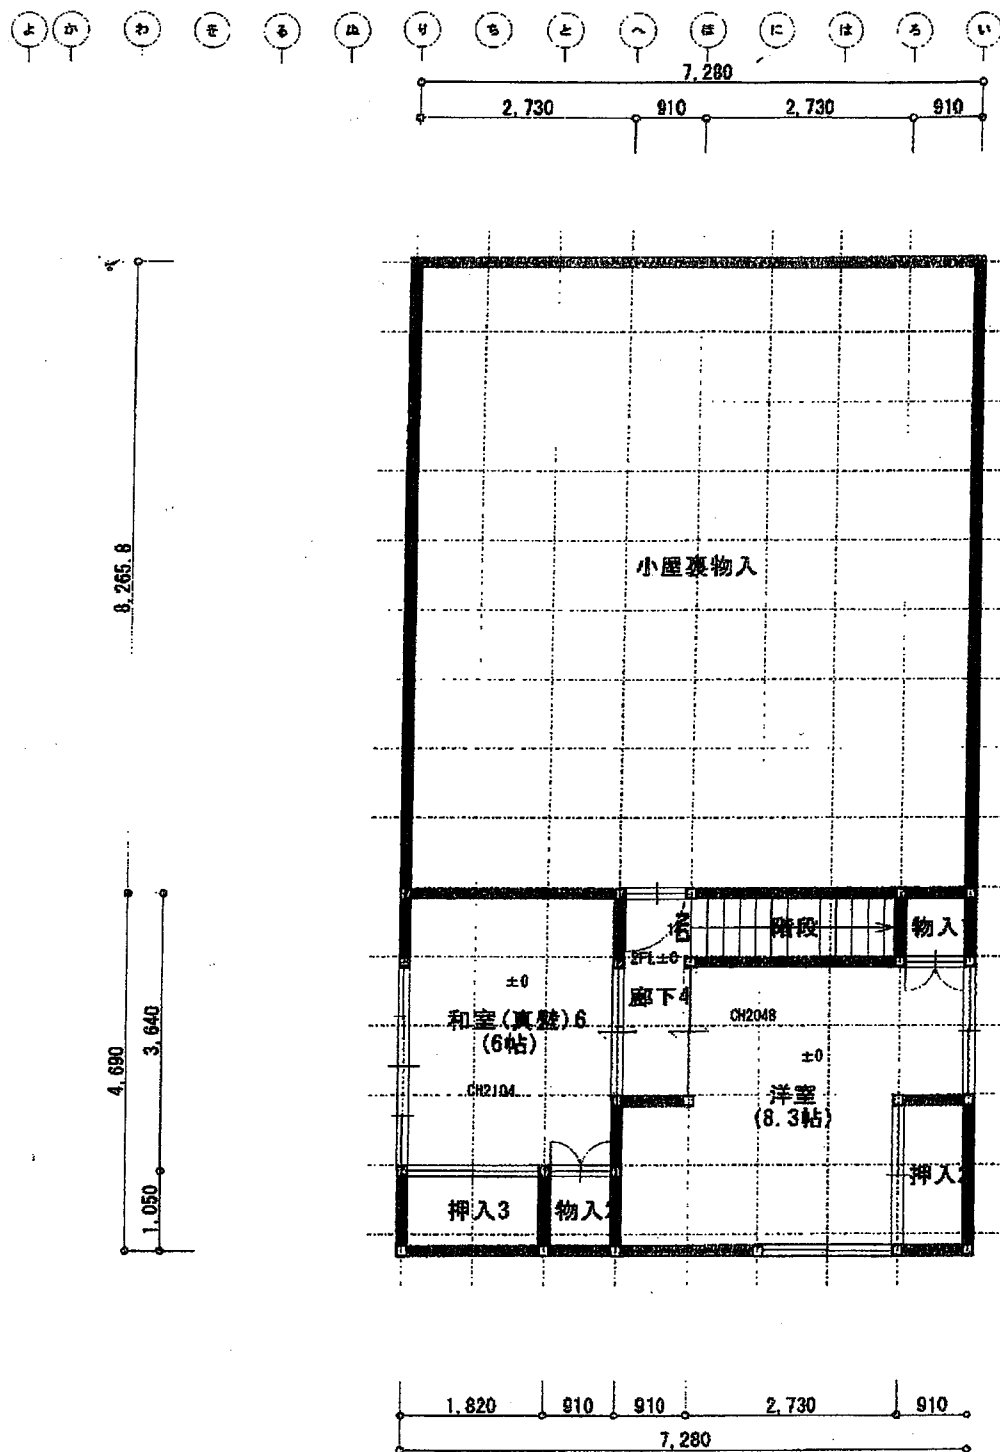

2F 既存平面図